

CITY OF STATESBORO GPS MONUMENTS			
NAD 83		NGVD 88	
NORTHING	EASTING	ELEV.	DESCRIPTION
897307.68	780360.27	206.32	COS GPS 1
896501.54	779224.36	205.85	COS GPS 1 AZ MK
883543.85	787013.42	225.48	COS GPS 3
876063.41	780632.11	185.82	COS GPS 4
877434.27	779662.76	198.05	COS GPS 4 AZ MK
877766.13	775008.71	219.83	COS GPS 5
877013.35	775004.64	215.70	COS GPS 5 AZ MK
878254.65	770738.92	227.06	COS GPS 6
879604.70	768402.05	212.94	COS GPS 6 AZ MK
876575.51	778382.35	206.28	COS GPS 7
881869.00	772301.18	220.28	COS GPS 7R
888897.59	769795.30	237.35	COS GPS 8
888663.36	771933.35	210.50	COS GPS 8 AZ MK
894018.87	769479.30	264.95	COS GPS 9
893877.76	770928.48	240.70	COS GPS 9 AZ MK
903559.31	775410.23	172.14	COS GPS 10
904878.68	775611.24	180.50	COS GPS 10 AZ MK
891348.09	774862.05		COS GPS 11
891965.99	775003.38	234.45	COS GPS 11 AZ MK
884688.70	782723.03	227.66	COS GPS 12
890586.46	774934.22	244.43	COS GPS 13
892377.07	783473.64	214.57	COS GPS 14
NGS GEDOTIC CONTROL MONUMENTS			
895861.64	772195.62	256.83	7C-14 ECC
899132.90	770193.97	246.11	7C-14 ECC AZ MK
886717.90	775533.63	217.32	POLE
GEORGIA SOUTHERN UNIVERSITY GEDOTIC CONTROL MONUMENTS			
880945.19	775435.73	233.43	GSU 22
878693.82	771622.81	219.70	GSU 25
880683.26	772826.94	204.80	GSU 26
880603.61	774063.14	221.49	GSU 27
884424.72	775338.57	208.10	GSU 29

POSITIONS AND ELEVATIONS ESTABLISHED IN JANUARY 2014 UTILIZING GPS IN CONJUNCTION WITH EGPS RTK NETWORK. SOME PREVIOUS MONUMENTS WERE DESTROYED AND ARE NOT LISTED HEREON. DUE TO GROWTH OF TREES &/OR SUBSEQUENT CONSTRUCTION, SOME MONUMENTS WERE NOT IDEALLY GPS OBSERVABLE. EXERCISE JUDGEMENT WHEN UTILIZING SUCH MONUMENTS.

PREPARED FOR


CITY OF STATESBORO

PREPARED BY

MAXWELL-REDDICK AND ASSOCIATES, INC.
CIVIL ENGINEERS AND LAND SURVEYORS
1221 MERCHANT WAY SUITE 201
STATESBORO, GEORGIA 30458
912-764-4214

DATE: JAN. 28, 2014

COS GPS 2014 DATA.DWG
FILE NO. 01-14-006A DY & NP

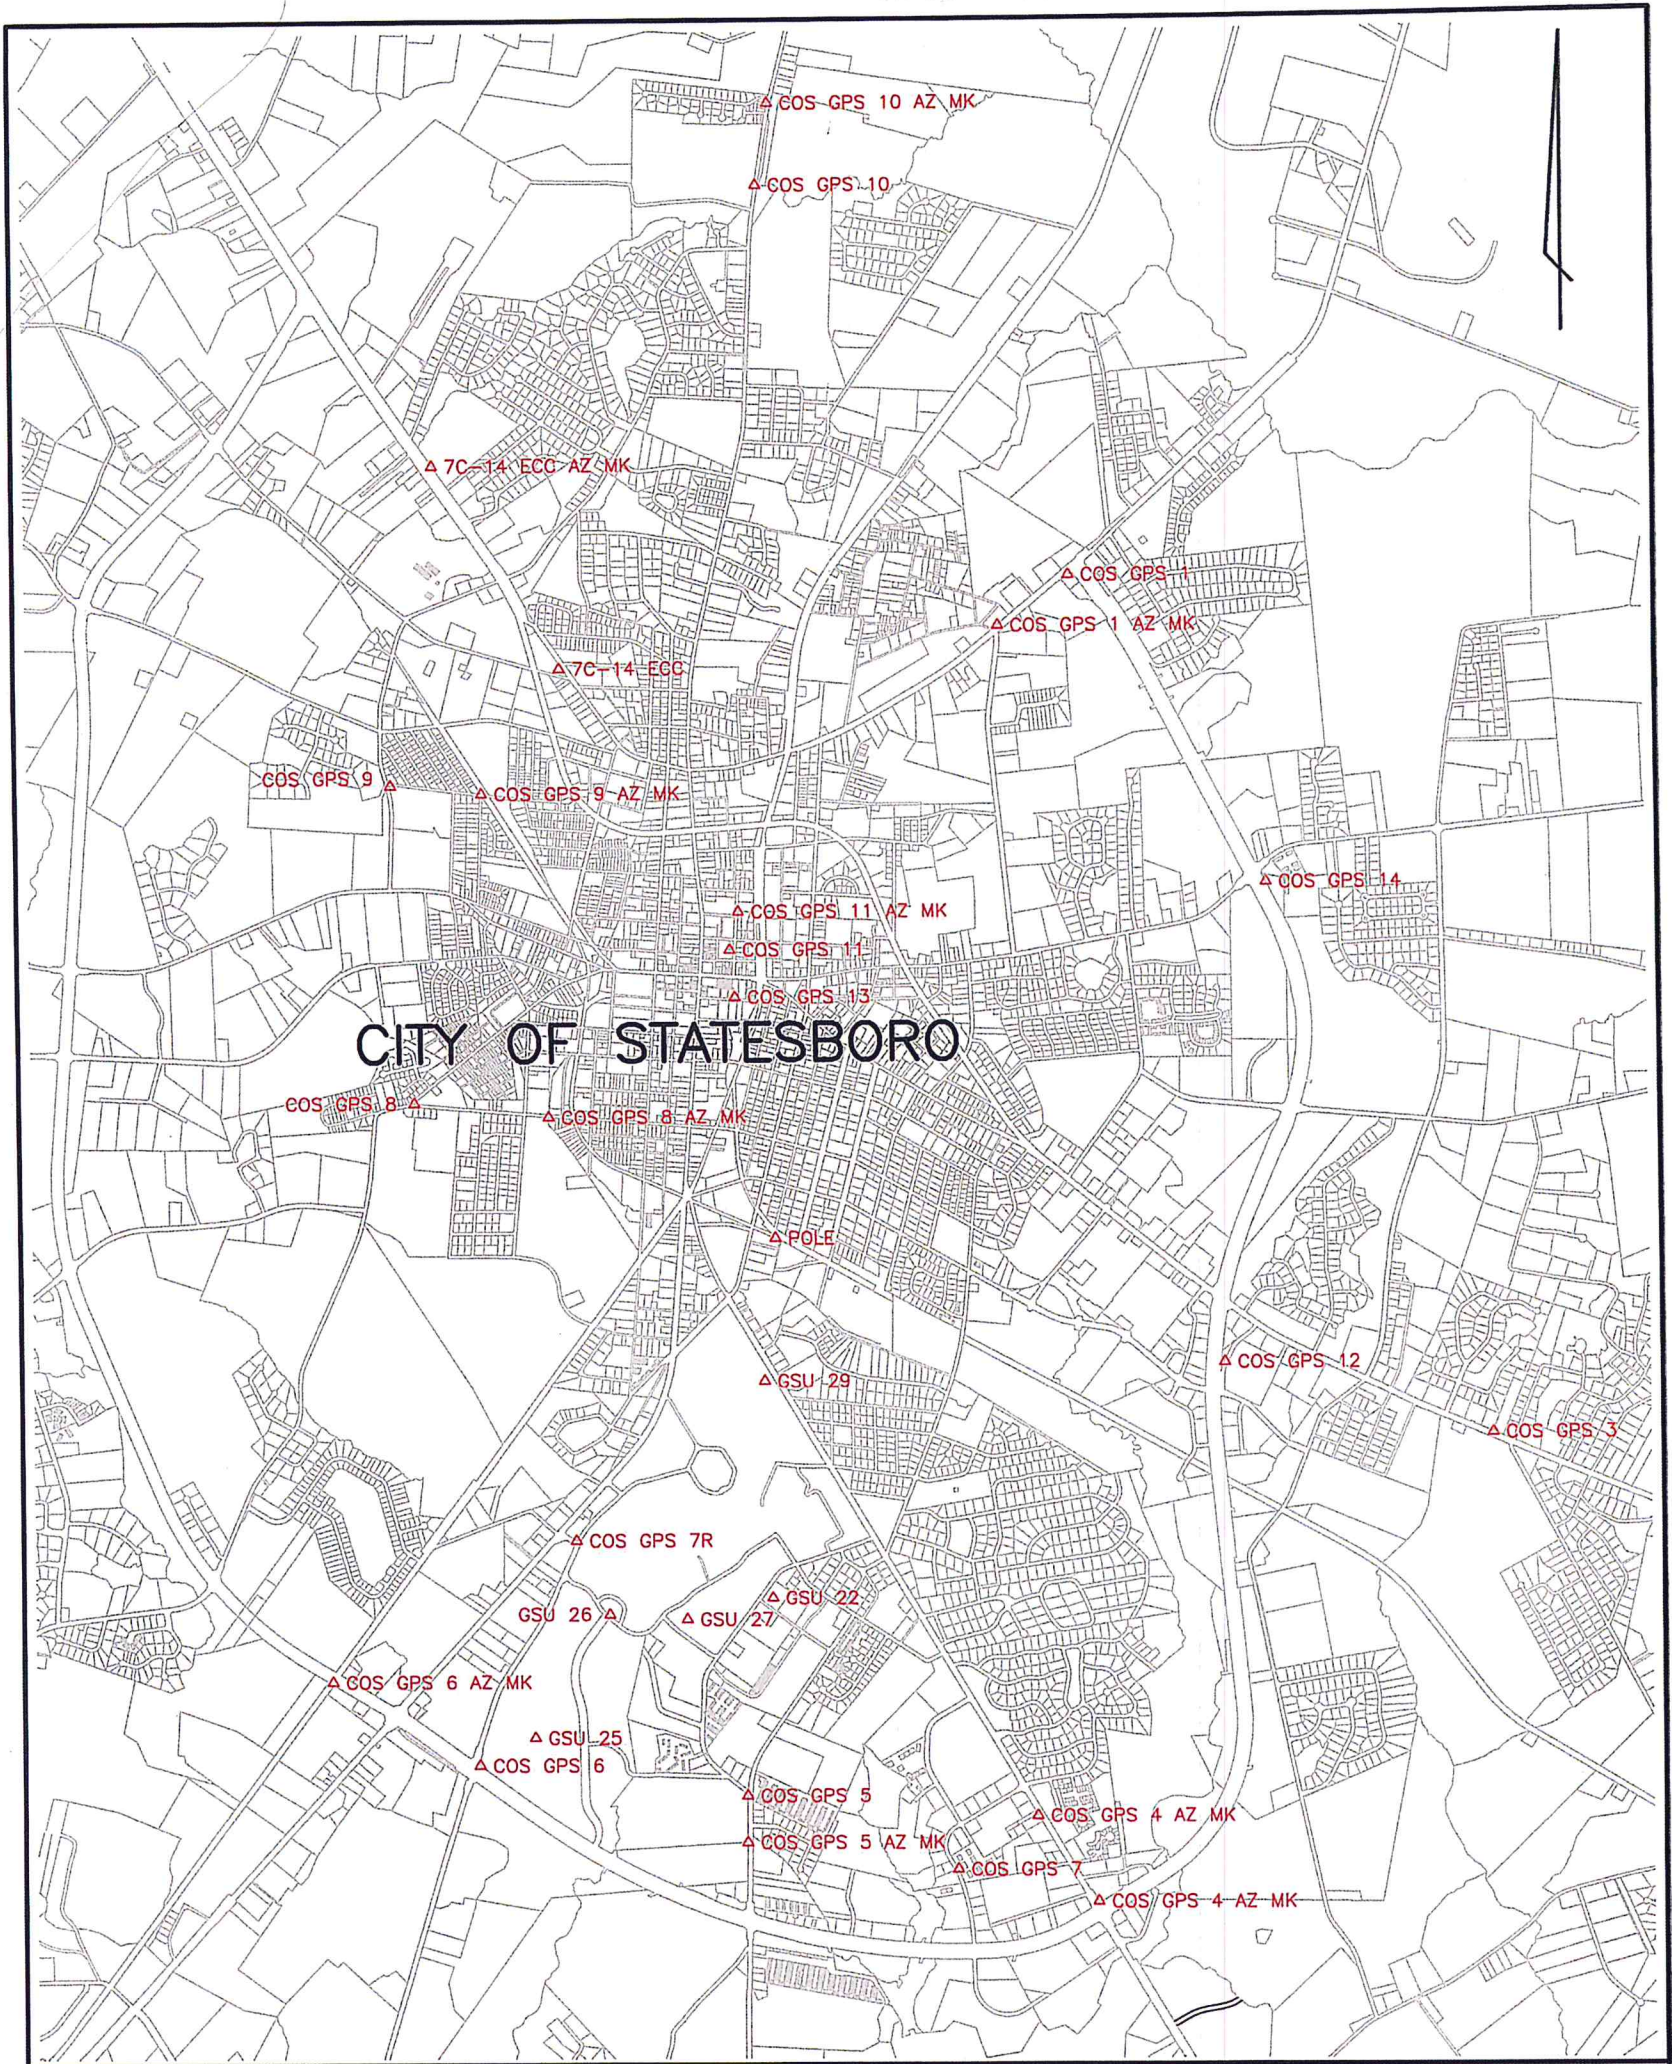

MAP SHOWING LOCATION OF CITY OF STATESBORO GPS MONUMENTS

PREPARED FOR

CITY OF STATESBORO

PREPARED BY

MAXWELL-REDDICK AND ASSOCIATES, INC.
CIVIL ENGINEERS AND LAND SURVEYORS
1221 MERCHANT WAY SUITE 201
STATESBORO, GEORGIA 30458
912-764-4214

DATE: JANUARY 28, 2014

SCALE: 1" = 2500'

FILE NAMES: COS GPS 2014.CRD
COS GPS MONUMENTS 2014.DWG
FILE NO. 01-14-006B DY & NP