



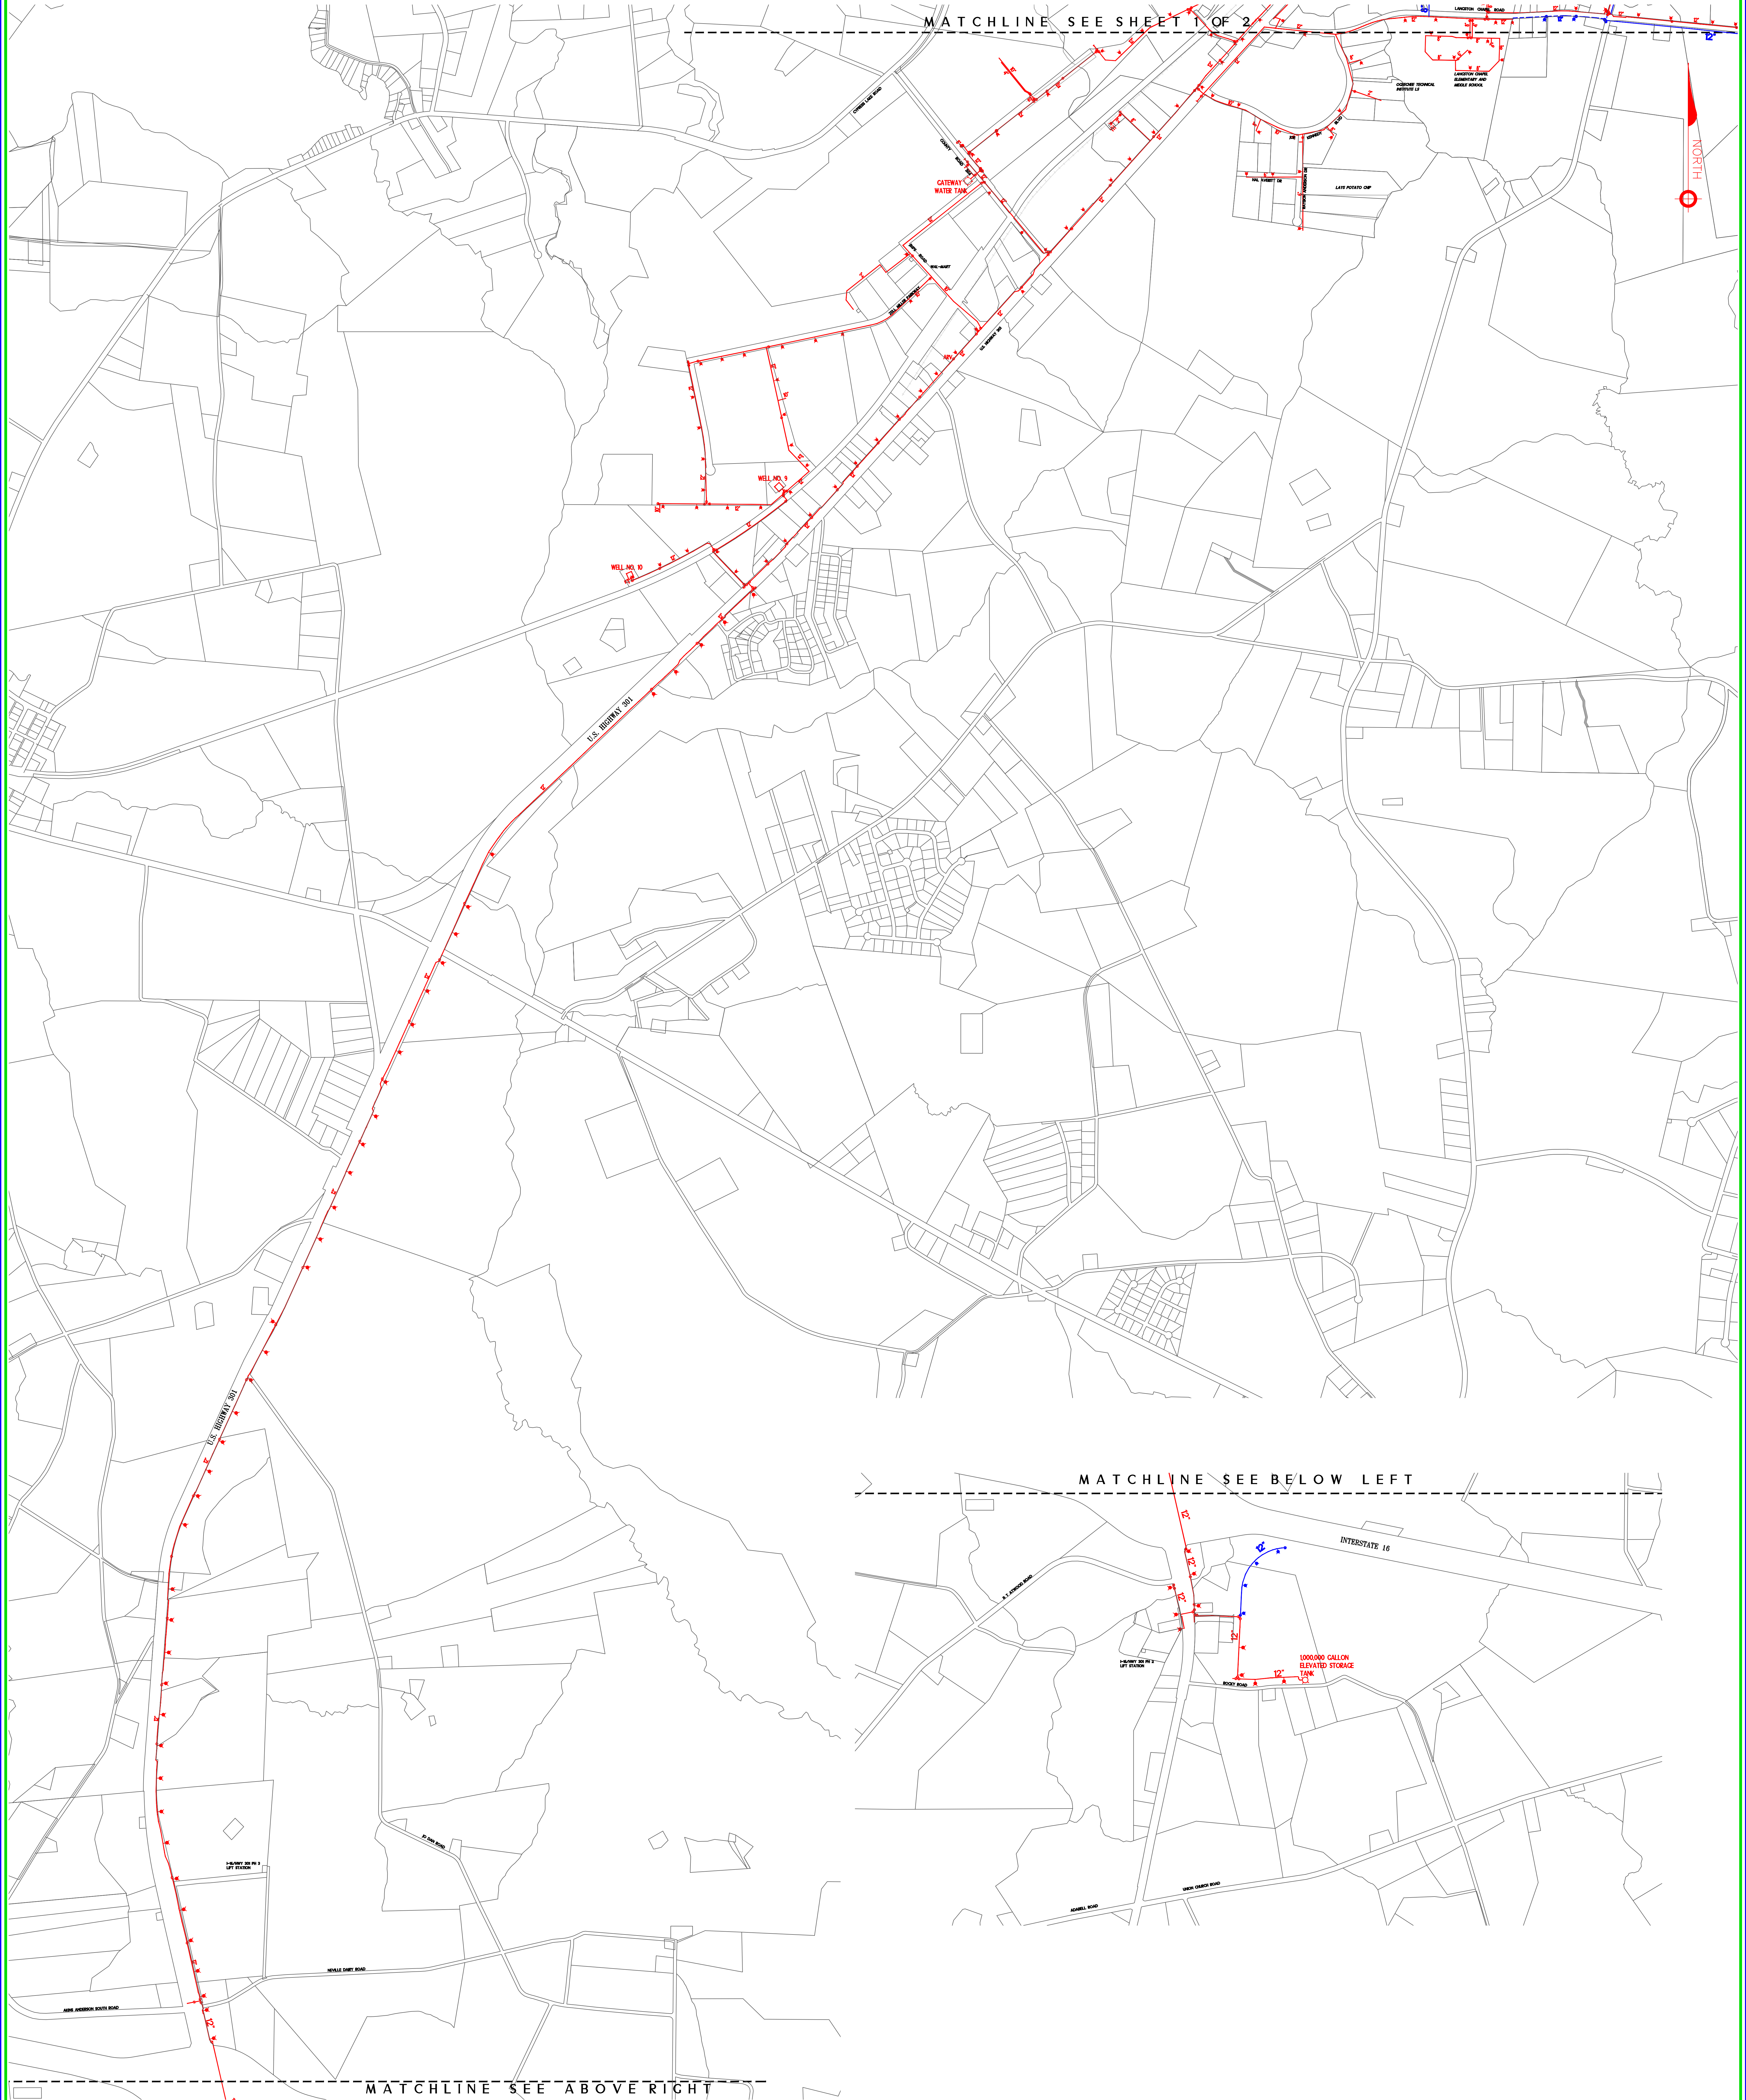


LEGEND			
Existing		Future	
	Well		
	Fire Hydrant		
	Valve		
	Water Main		
	Water Tank		

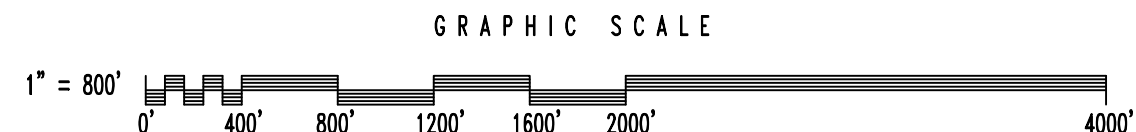

HUSSEY GAY BELL
Established 1958

**CITY OF STATESBORO
CONSOLIDATED WATER SYSTEM
MASTER PLAN**
SCALE: 1" = 800'
DATE: APRIL 2018

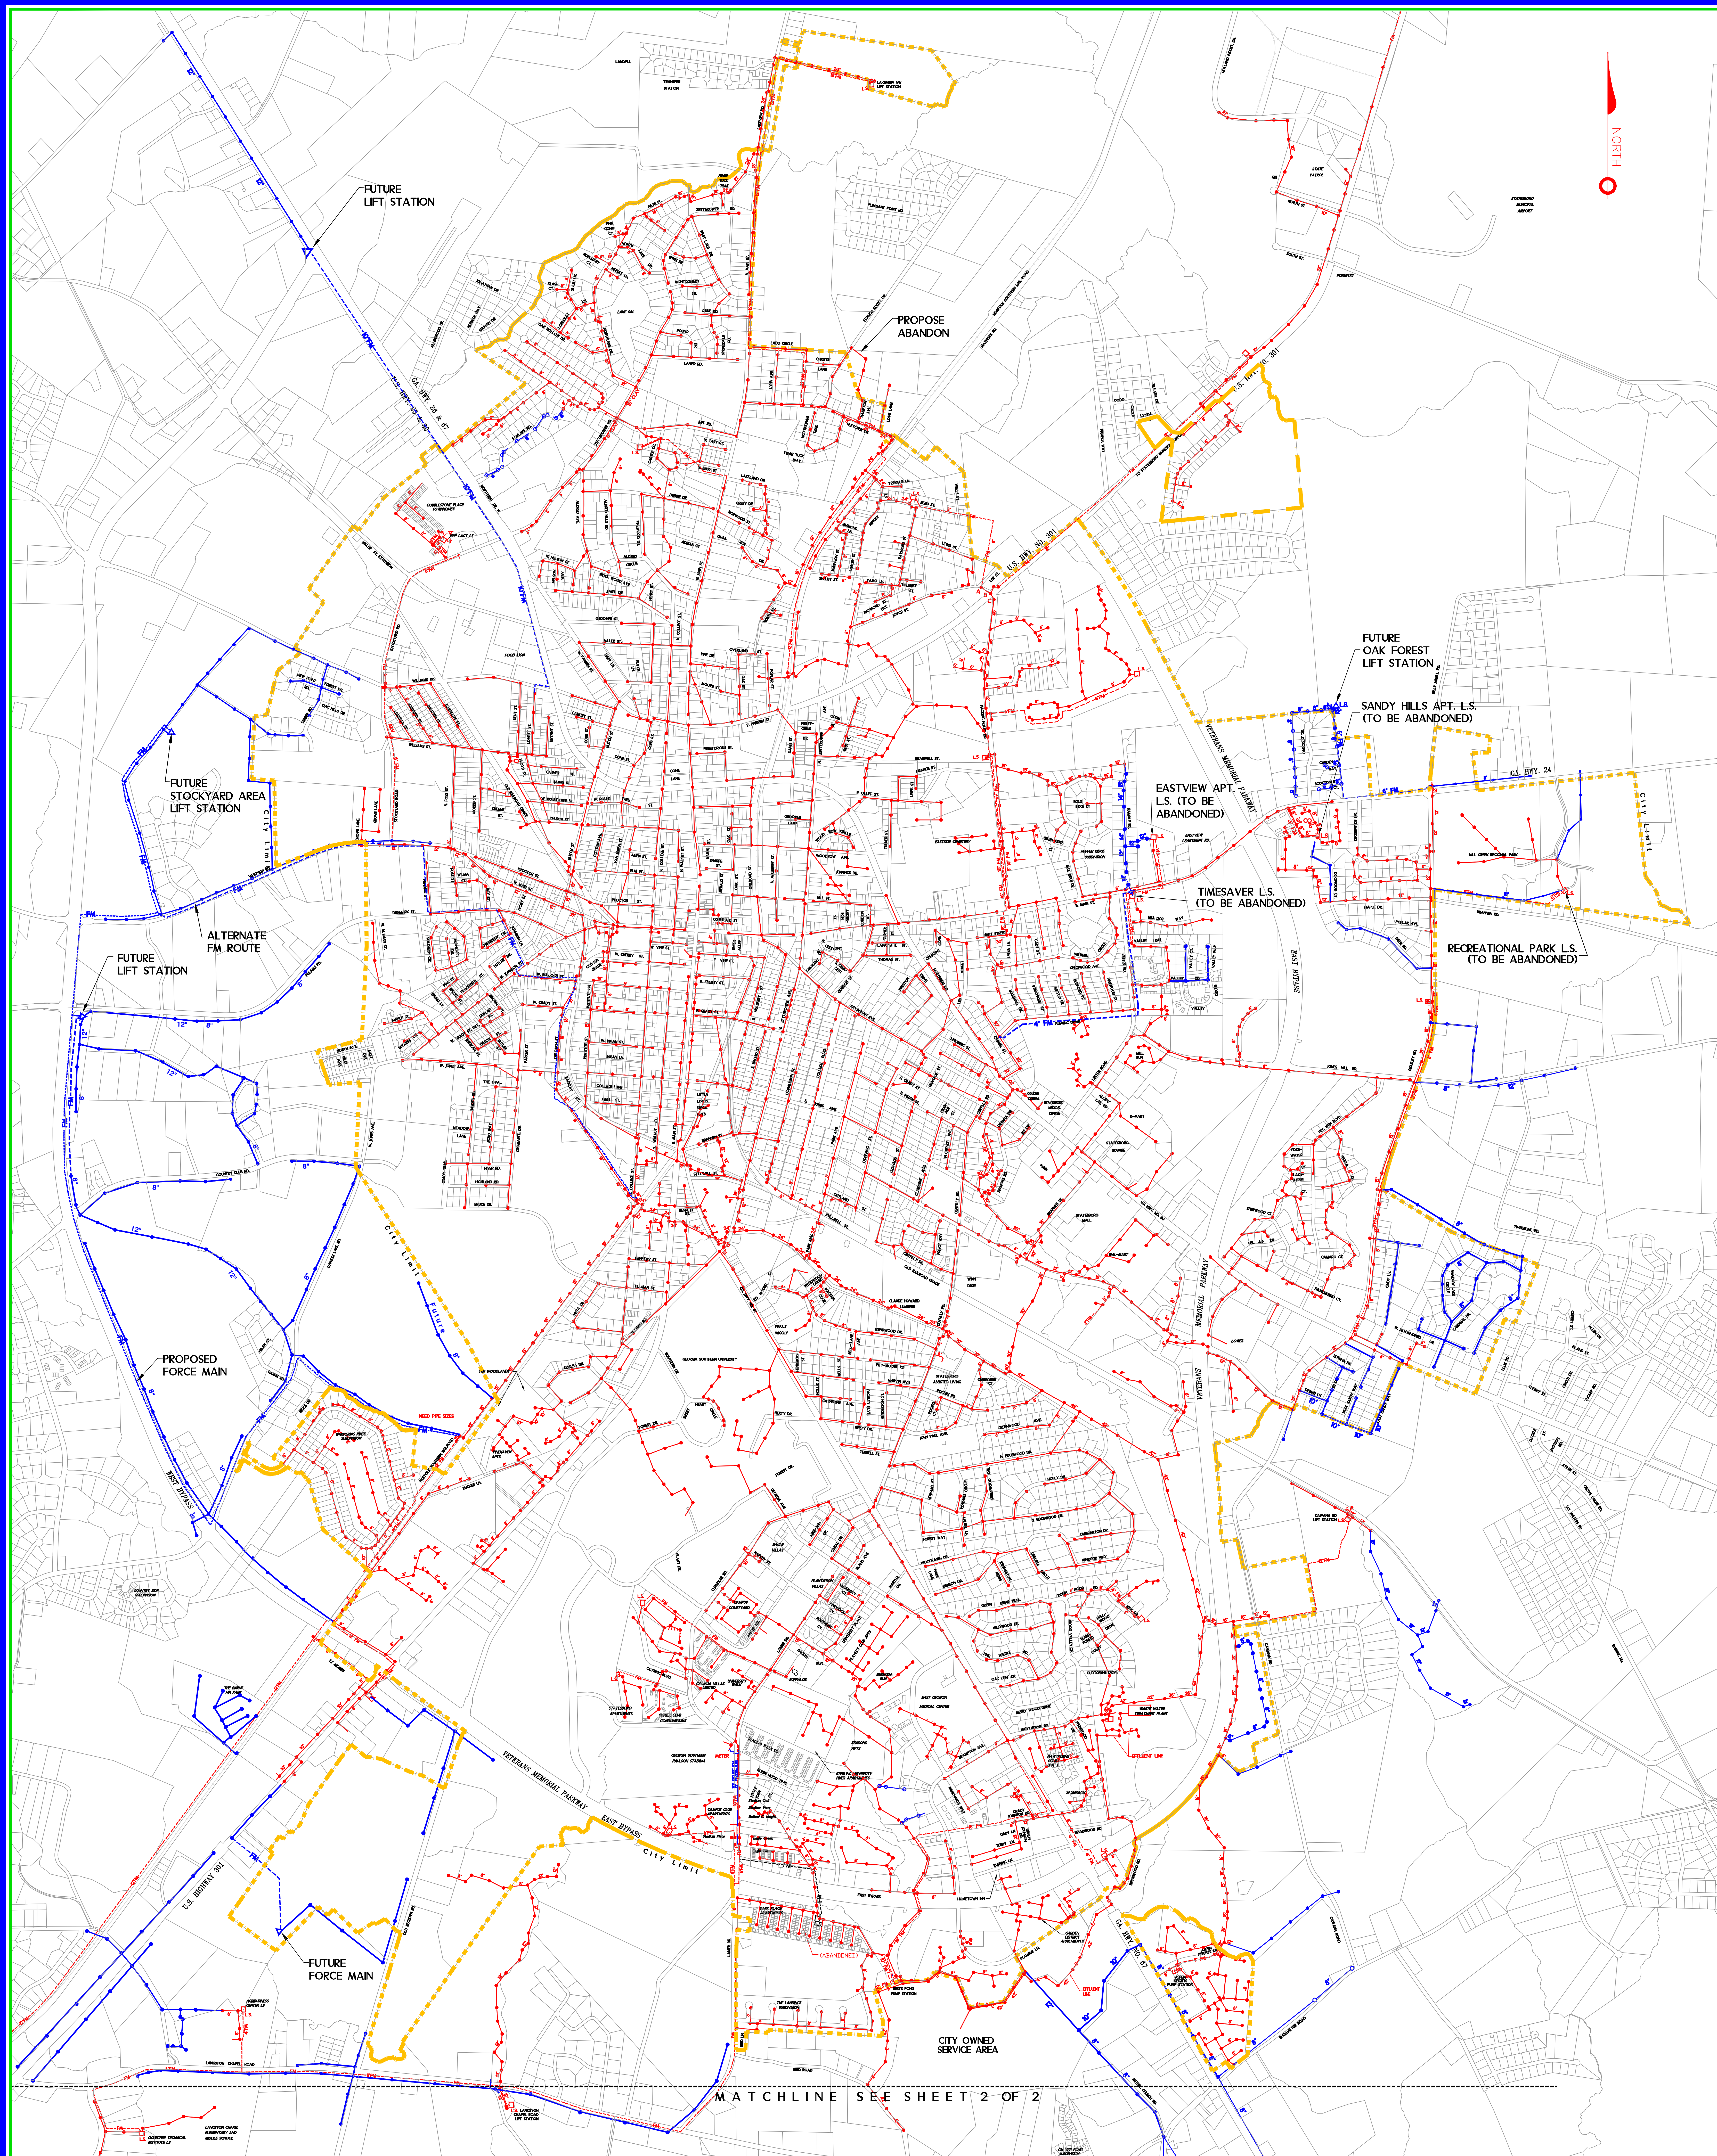


HUSSEY GAY BELL
— Established 1958 —

CITY OF STATESBORO
CONSOLIDATED SEWER SYSTEM
MASTER PLAN


SCALE: 1" = 800'

DATE: APRIL 2018

SHEET 1 OF 2

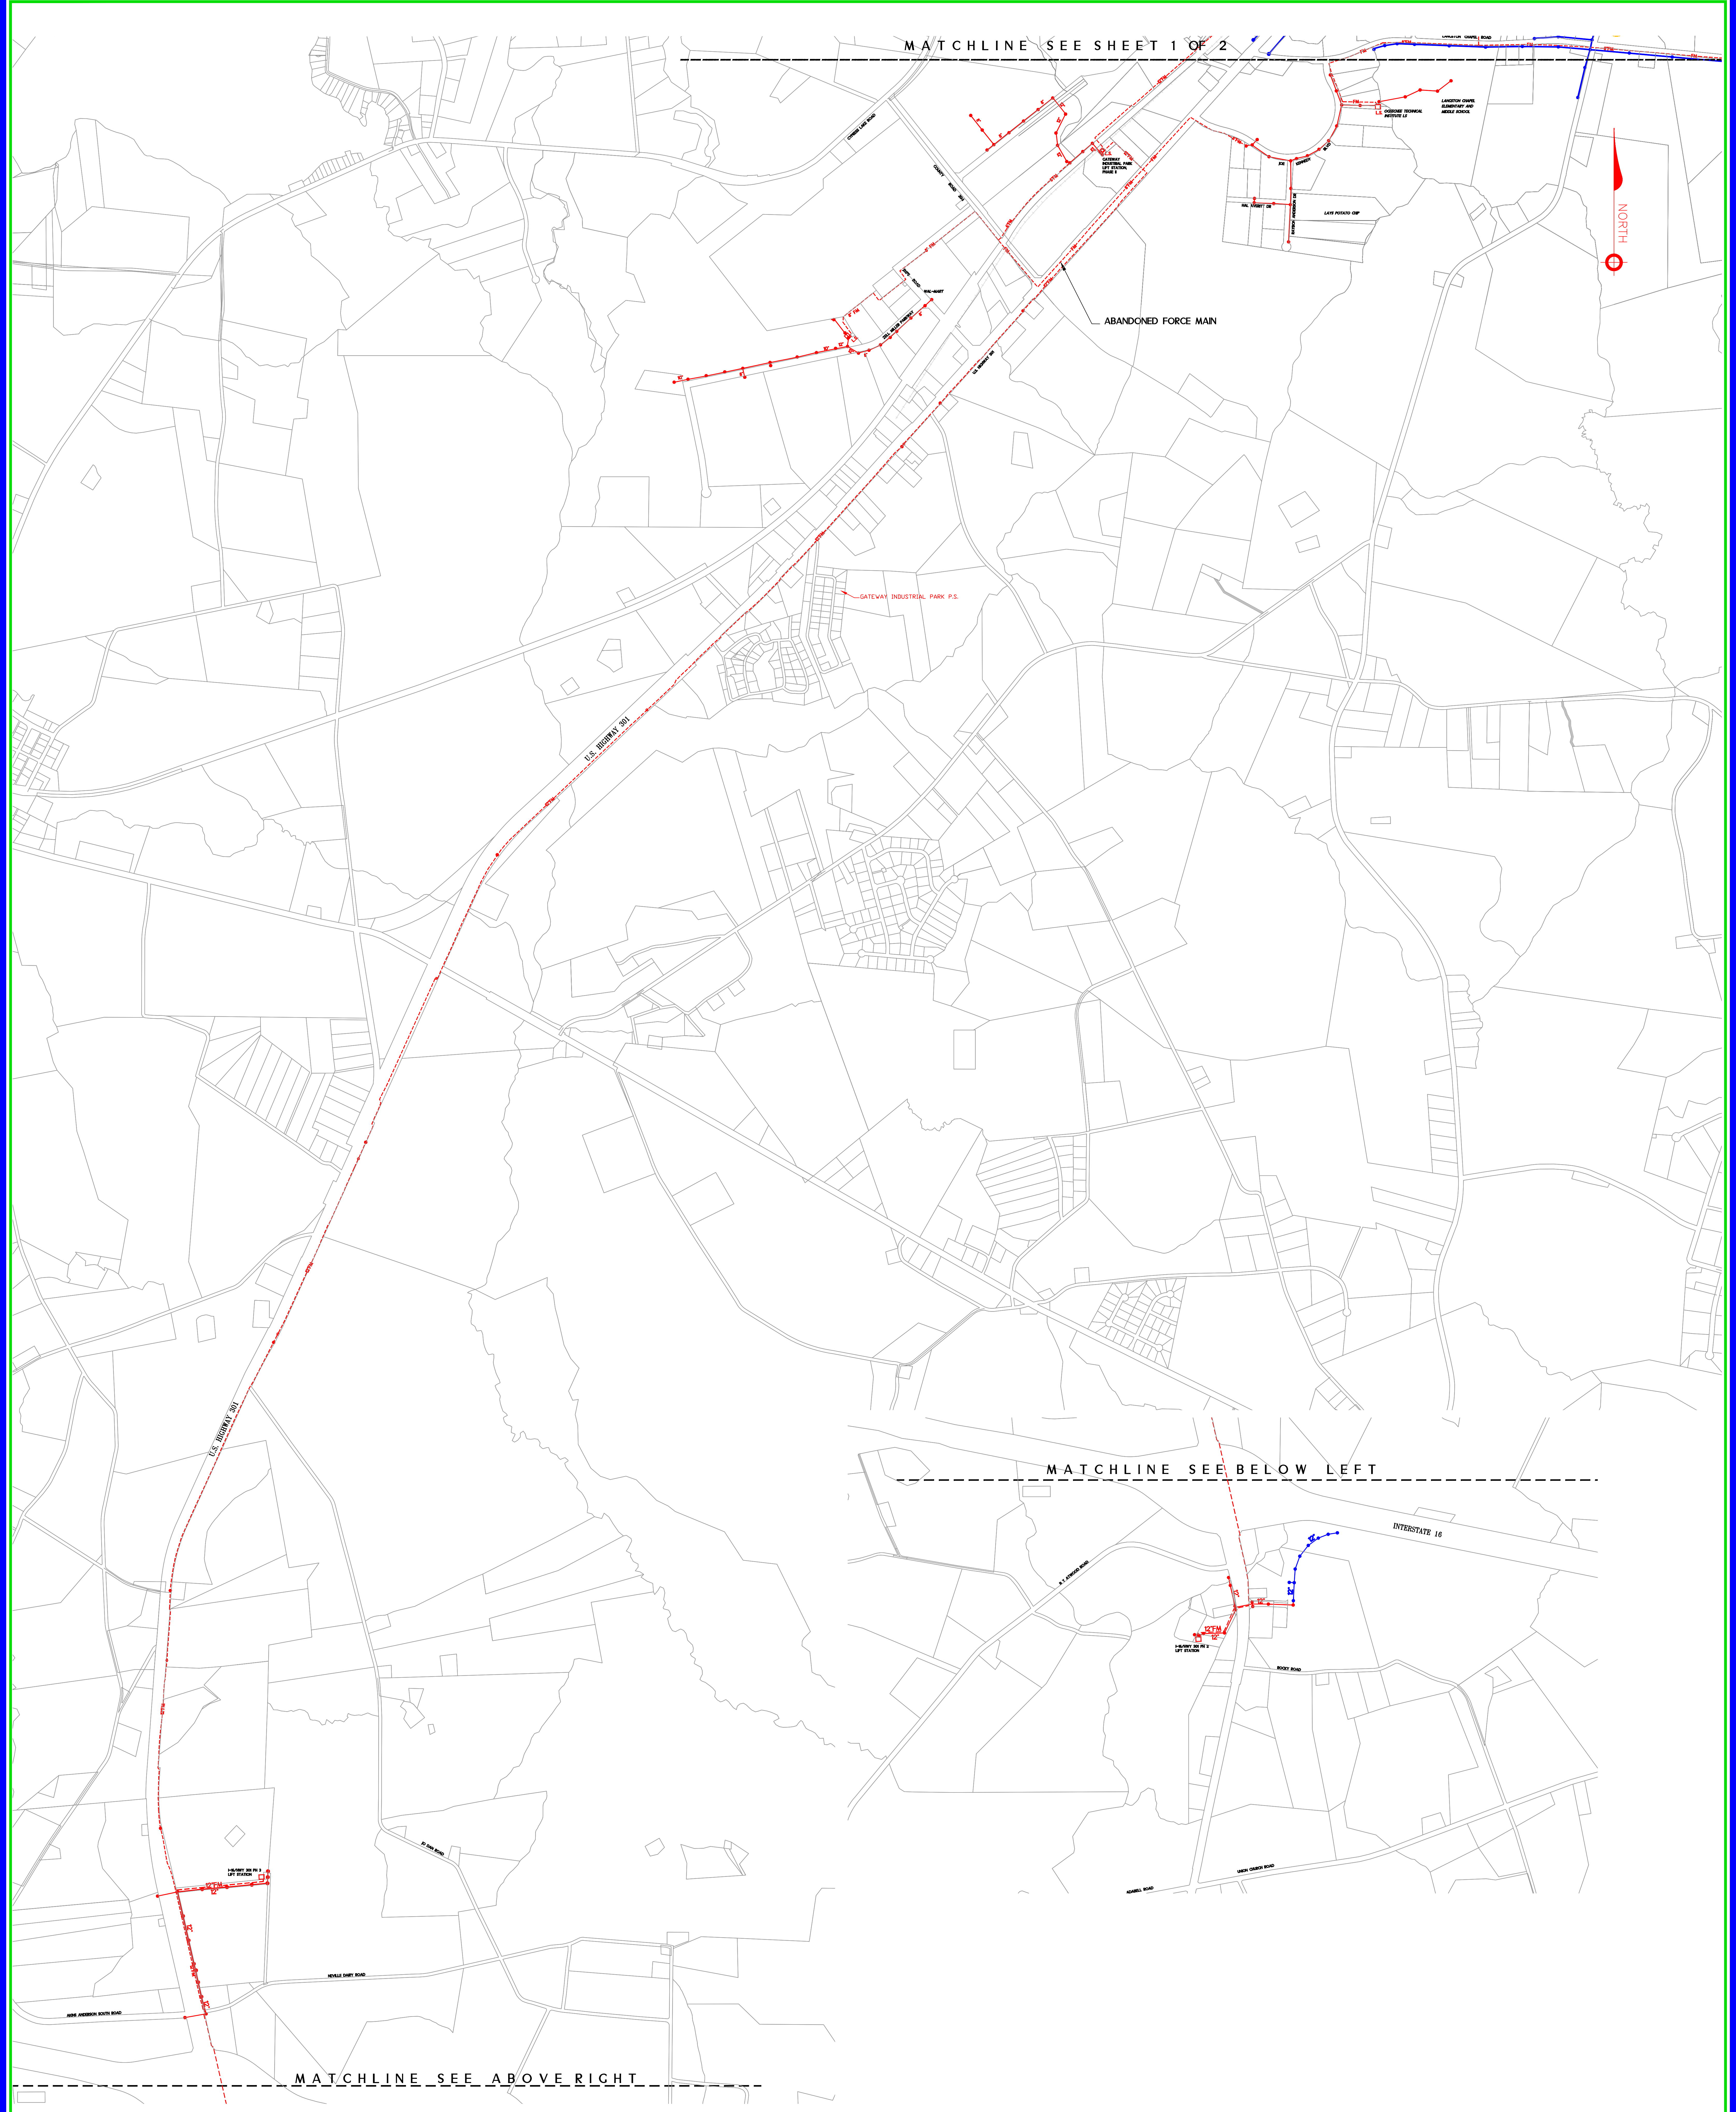

LEGEND			
	EXISTING SANITARY MAINLINE		FUTURE SANITARY MAINLINE
	EXISTING SANITARY SEWER		FUTURE SANITARY SEWER
	EXISTING FORCE MAIN		FUTURE FORCE MAIN
	EXISTING LIFT STATION		FUTURE LIFT STATION

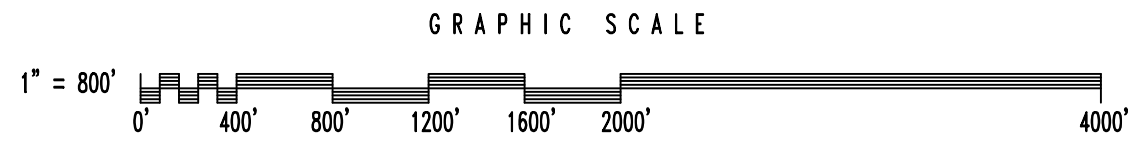

HUSSEY GAY BELL

Established 1958

CITY OF STATESBORO
CONSOLIDATED SEWER SYSTEM
MASTER PLAN

SCALE: 1" = 800'

DATE: APRIL 2018