



G:\1818-2006.00 BLUE MILE STREETSCAPE PROJECT - PHASE I\DWG\18-2006C_B01 RENDERING.DWG 2/5/2021 5:14 PM

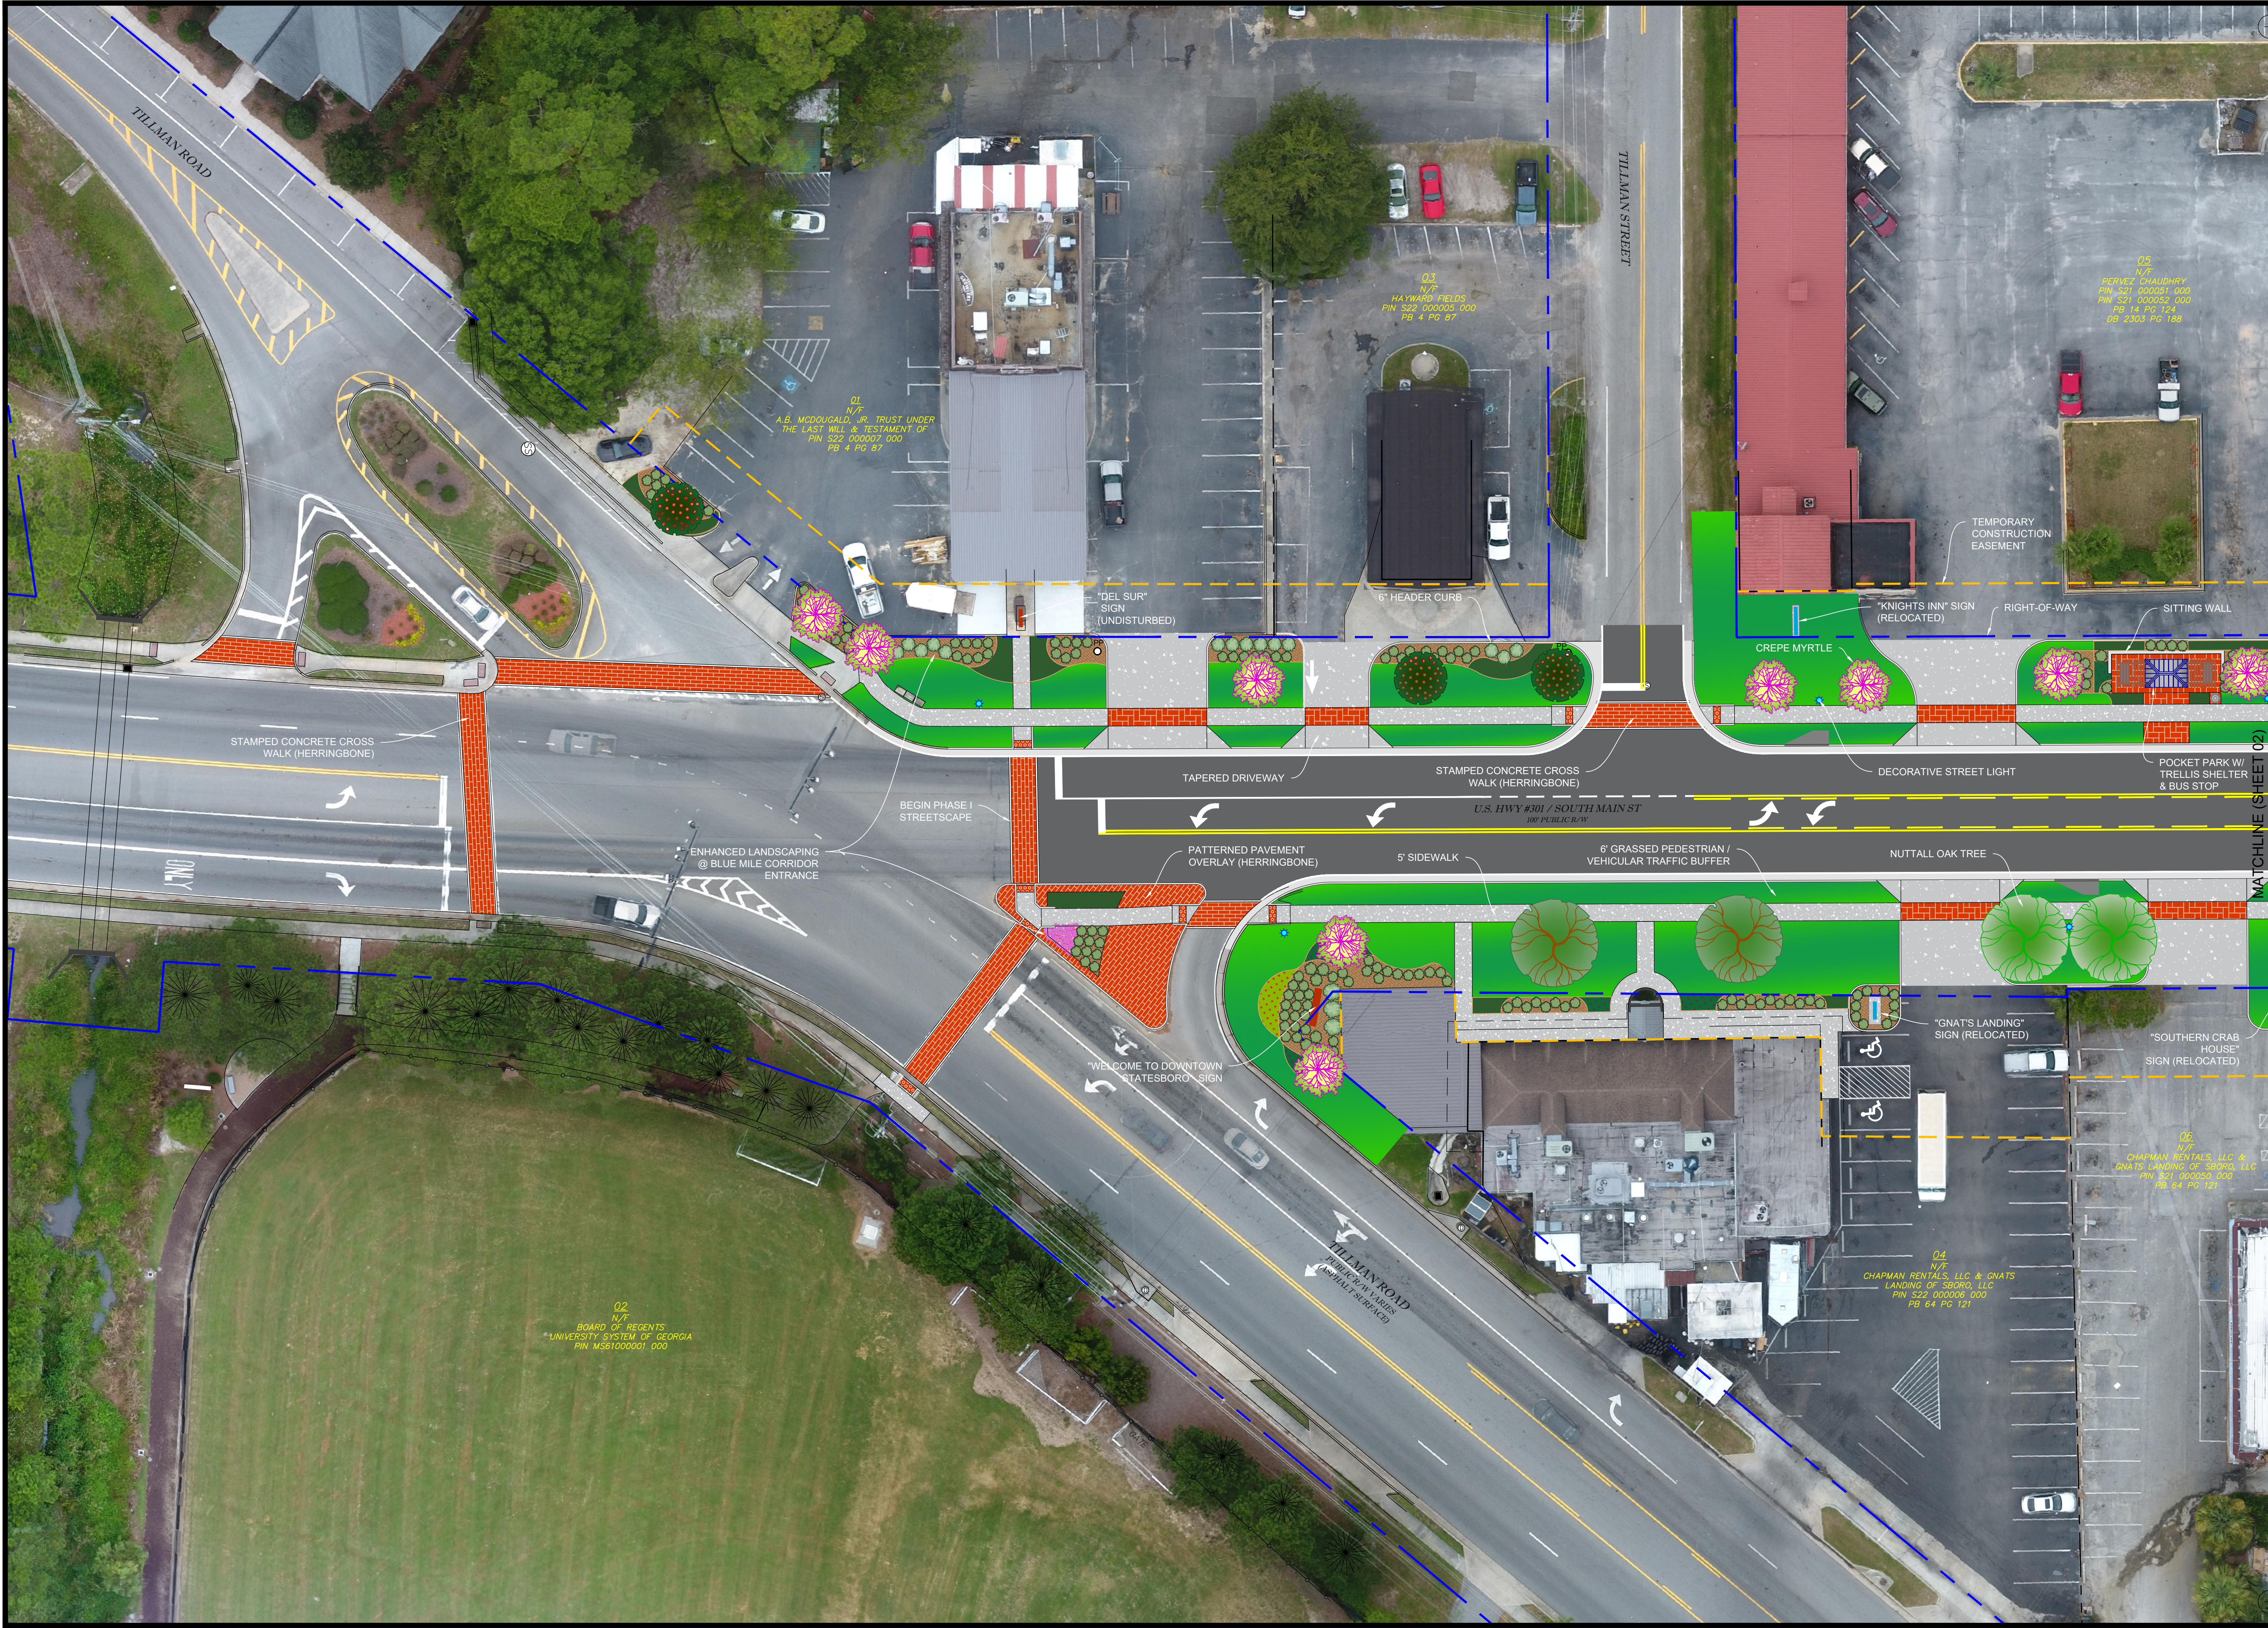

BLUE MILE STREETSCAPE

PHASE I

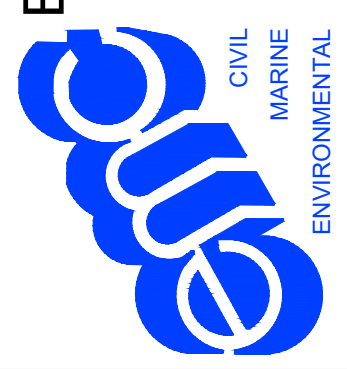

EMC ENGINEERING SERVICES, INC.
1211 Merchant Way, Suite 201
Statesboro, GA 30458
Ph: (912) 764-7022
Fax: (912) 233-4580
statesboro@emc-eng.com
www.emc-eng.com

CIVIL
MARINE
ENVIRONMENTAL

OFFICE LOCATIONS: ALBANY, ATLANTA, AUGUSTA, BRUNSWICK, COLUMBUS, SAVANNAH, STATESBORO, AND VALDOSTA