


G:\PROJECTS\2024\2024-0108-DESIGN FOR WEST MAIN STREETSCAPE IMPROVEMENTS\AC-DRAWINGS\X-REFS\2024-0108_X-REFS.DWG 10/28/2024 10:32 AM

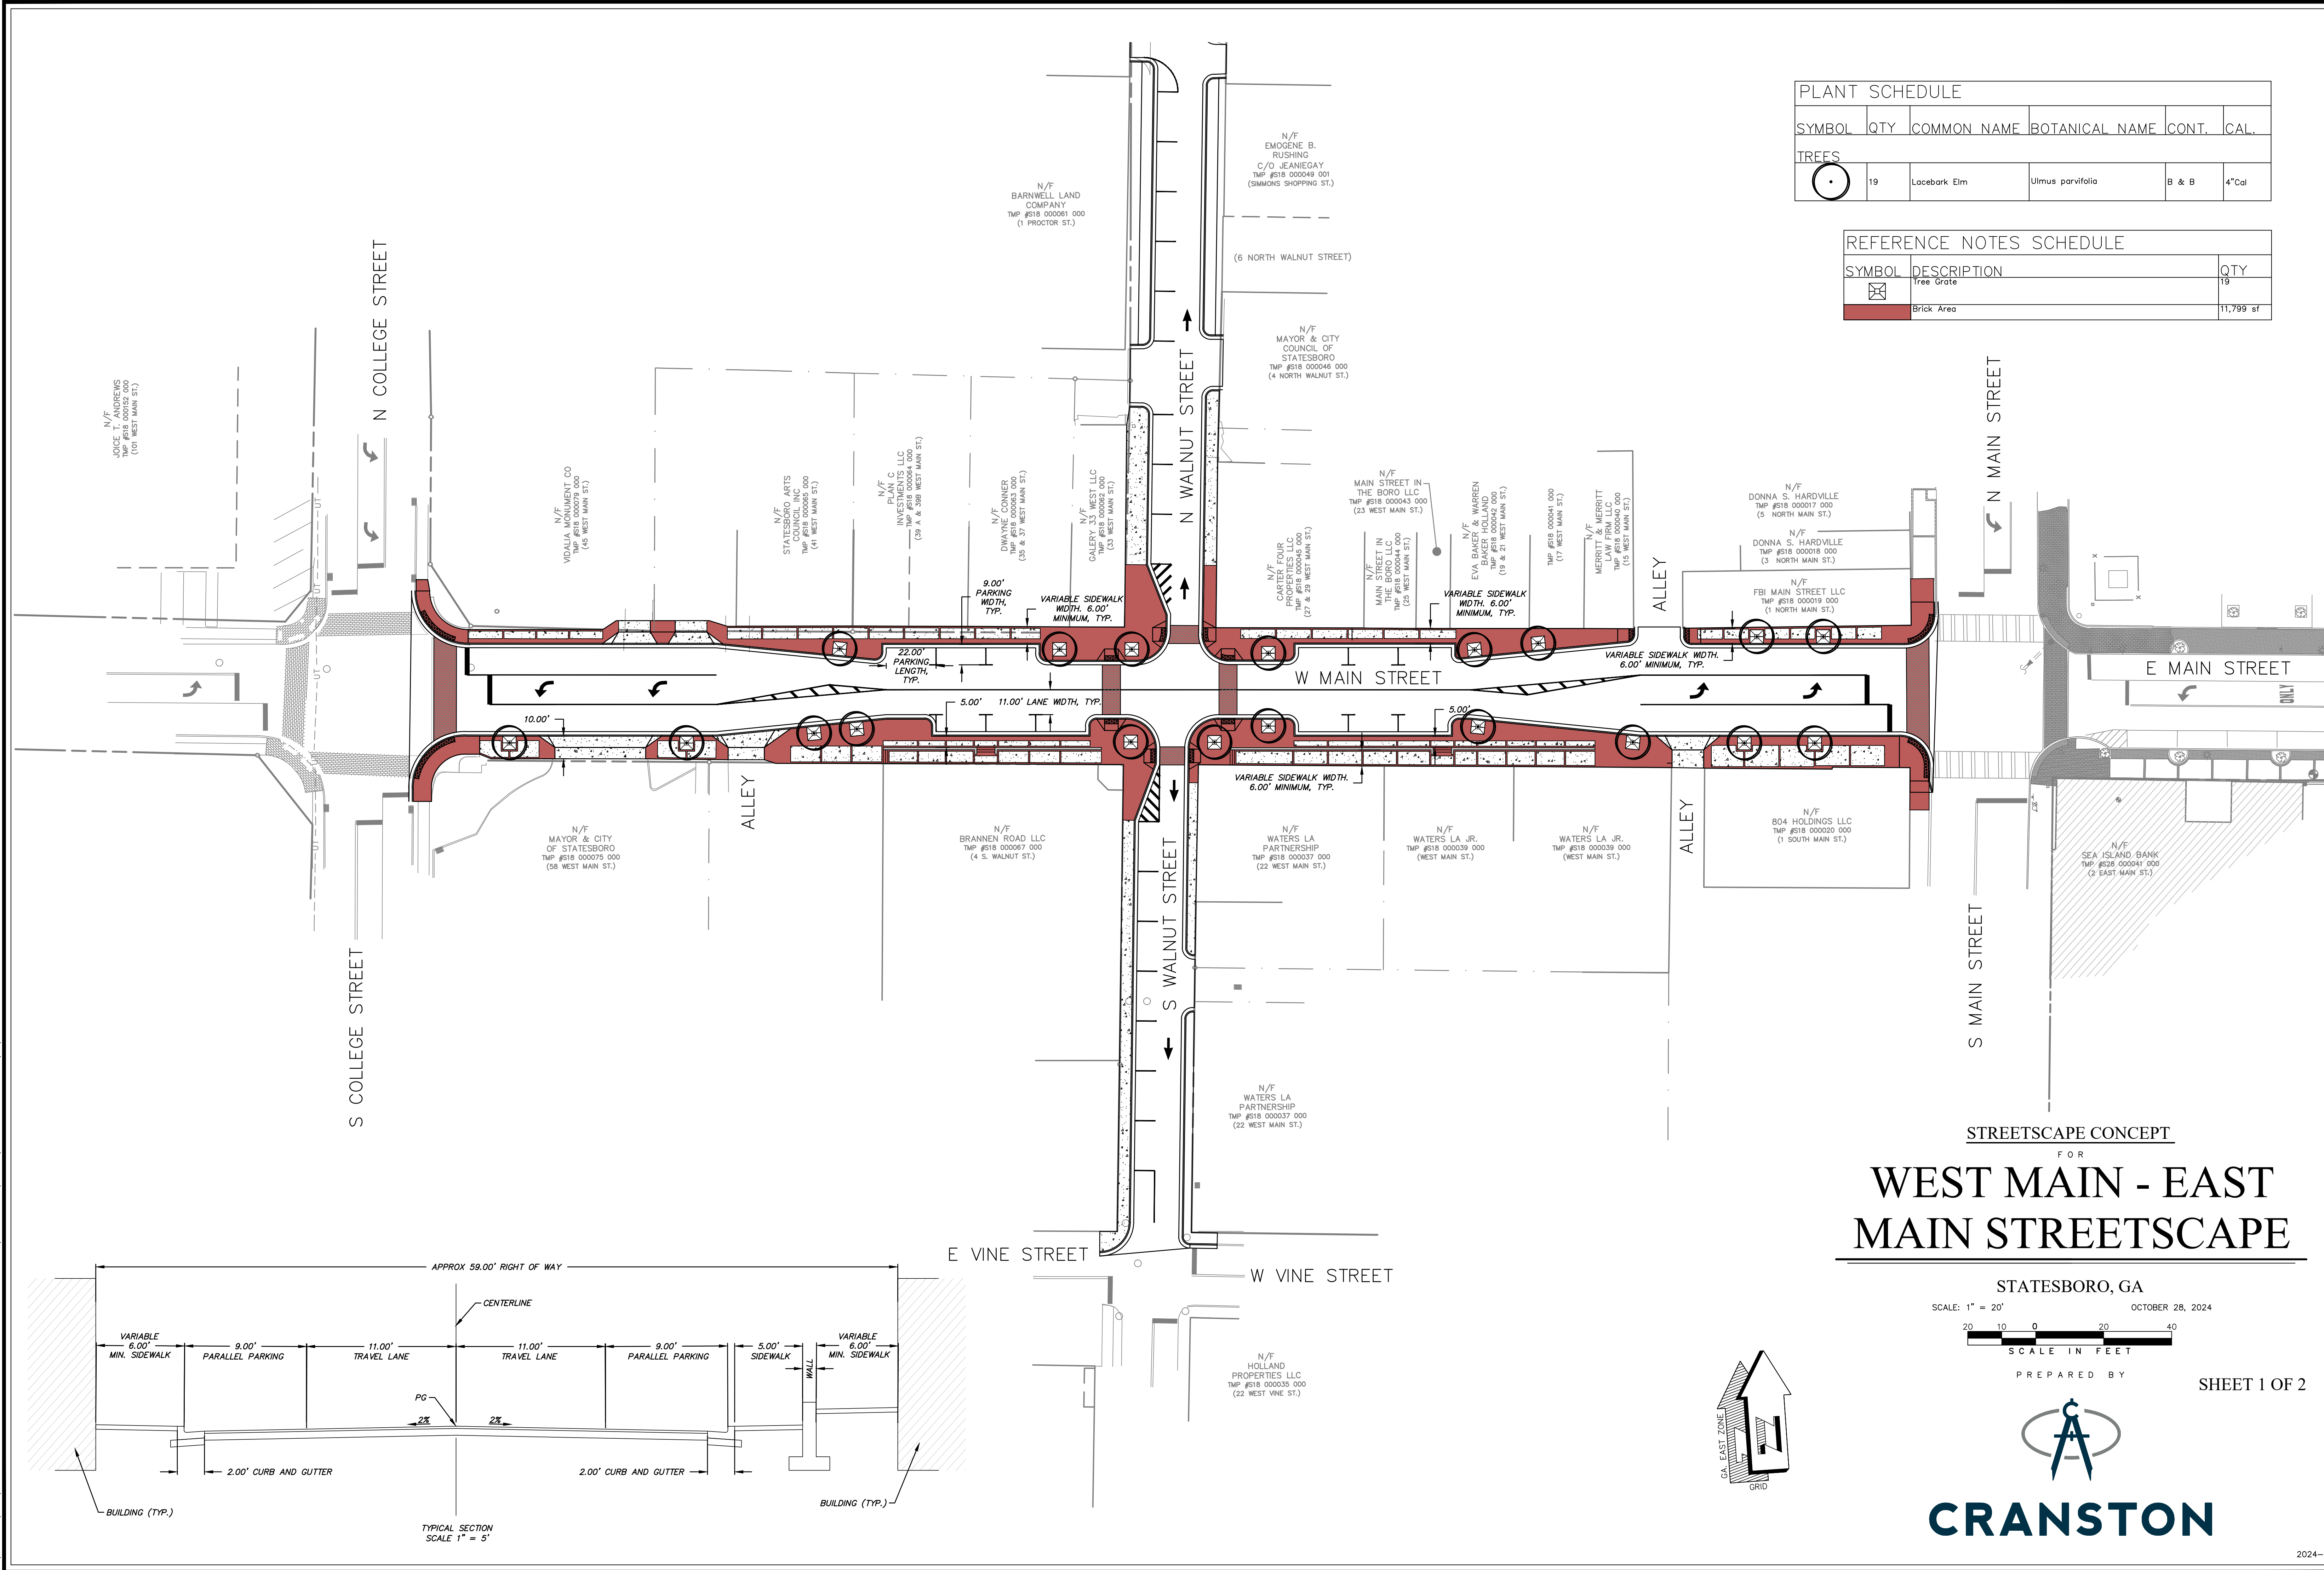

PLANT SCHEDULE					
SYMBOL	QTY	COMMON NAME	BOTANICAL NAME	CONT.	CAL.
TREES					
	19	Lacebark Elm	Ulmus parvifolia	B & B	4"Cal

REFERENCE NOTES SCHEDULE		
SYMBOL	DESCRIPTION	QTY
	Tree Grate	19
	Brick Area	11,799 sf

STREETSCAPE CONCEPT

FOR

WEST MAIN - EAST MAIN STREETSCAPE

STATESBORO, GA


SCALE: 1" = 20'

OCTOBER 28, 2024




PREPARED BY

SHEET 1 OF 2

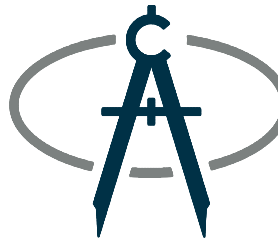


CRANSTON

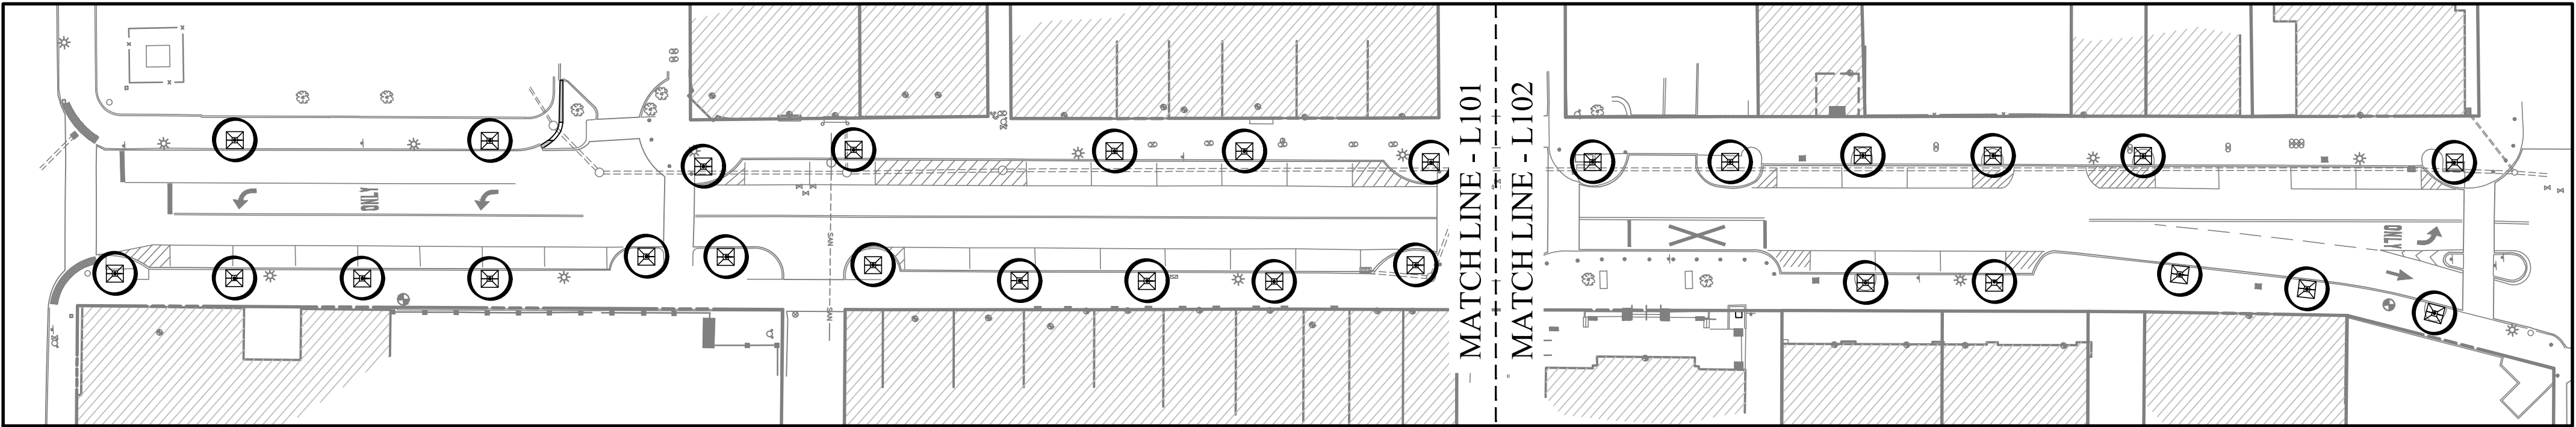

PLANT SCHEDULE				
SYMBOL	QTY	REMARKS	COMMON NAME	BOTANICAL NAME CONT.
TREES				
	29	Existing trees will be maintained where possible by spading or protecting in place.	Lacebark Elm	Ulmus parvifolia Existing

REFERENCE NOTES SCHEDULE		
SYMBOL	DESCRIPTION	QTY
	Tree Grate	29
	Brick Area	4,092 sf

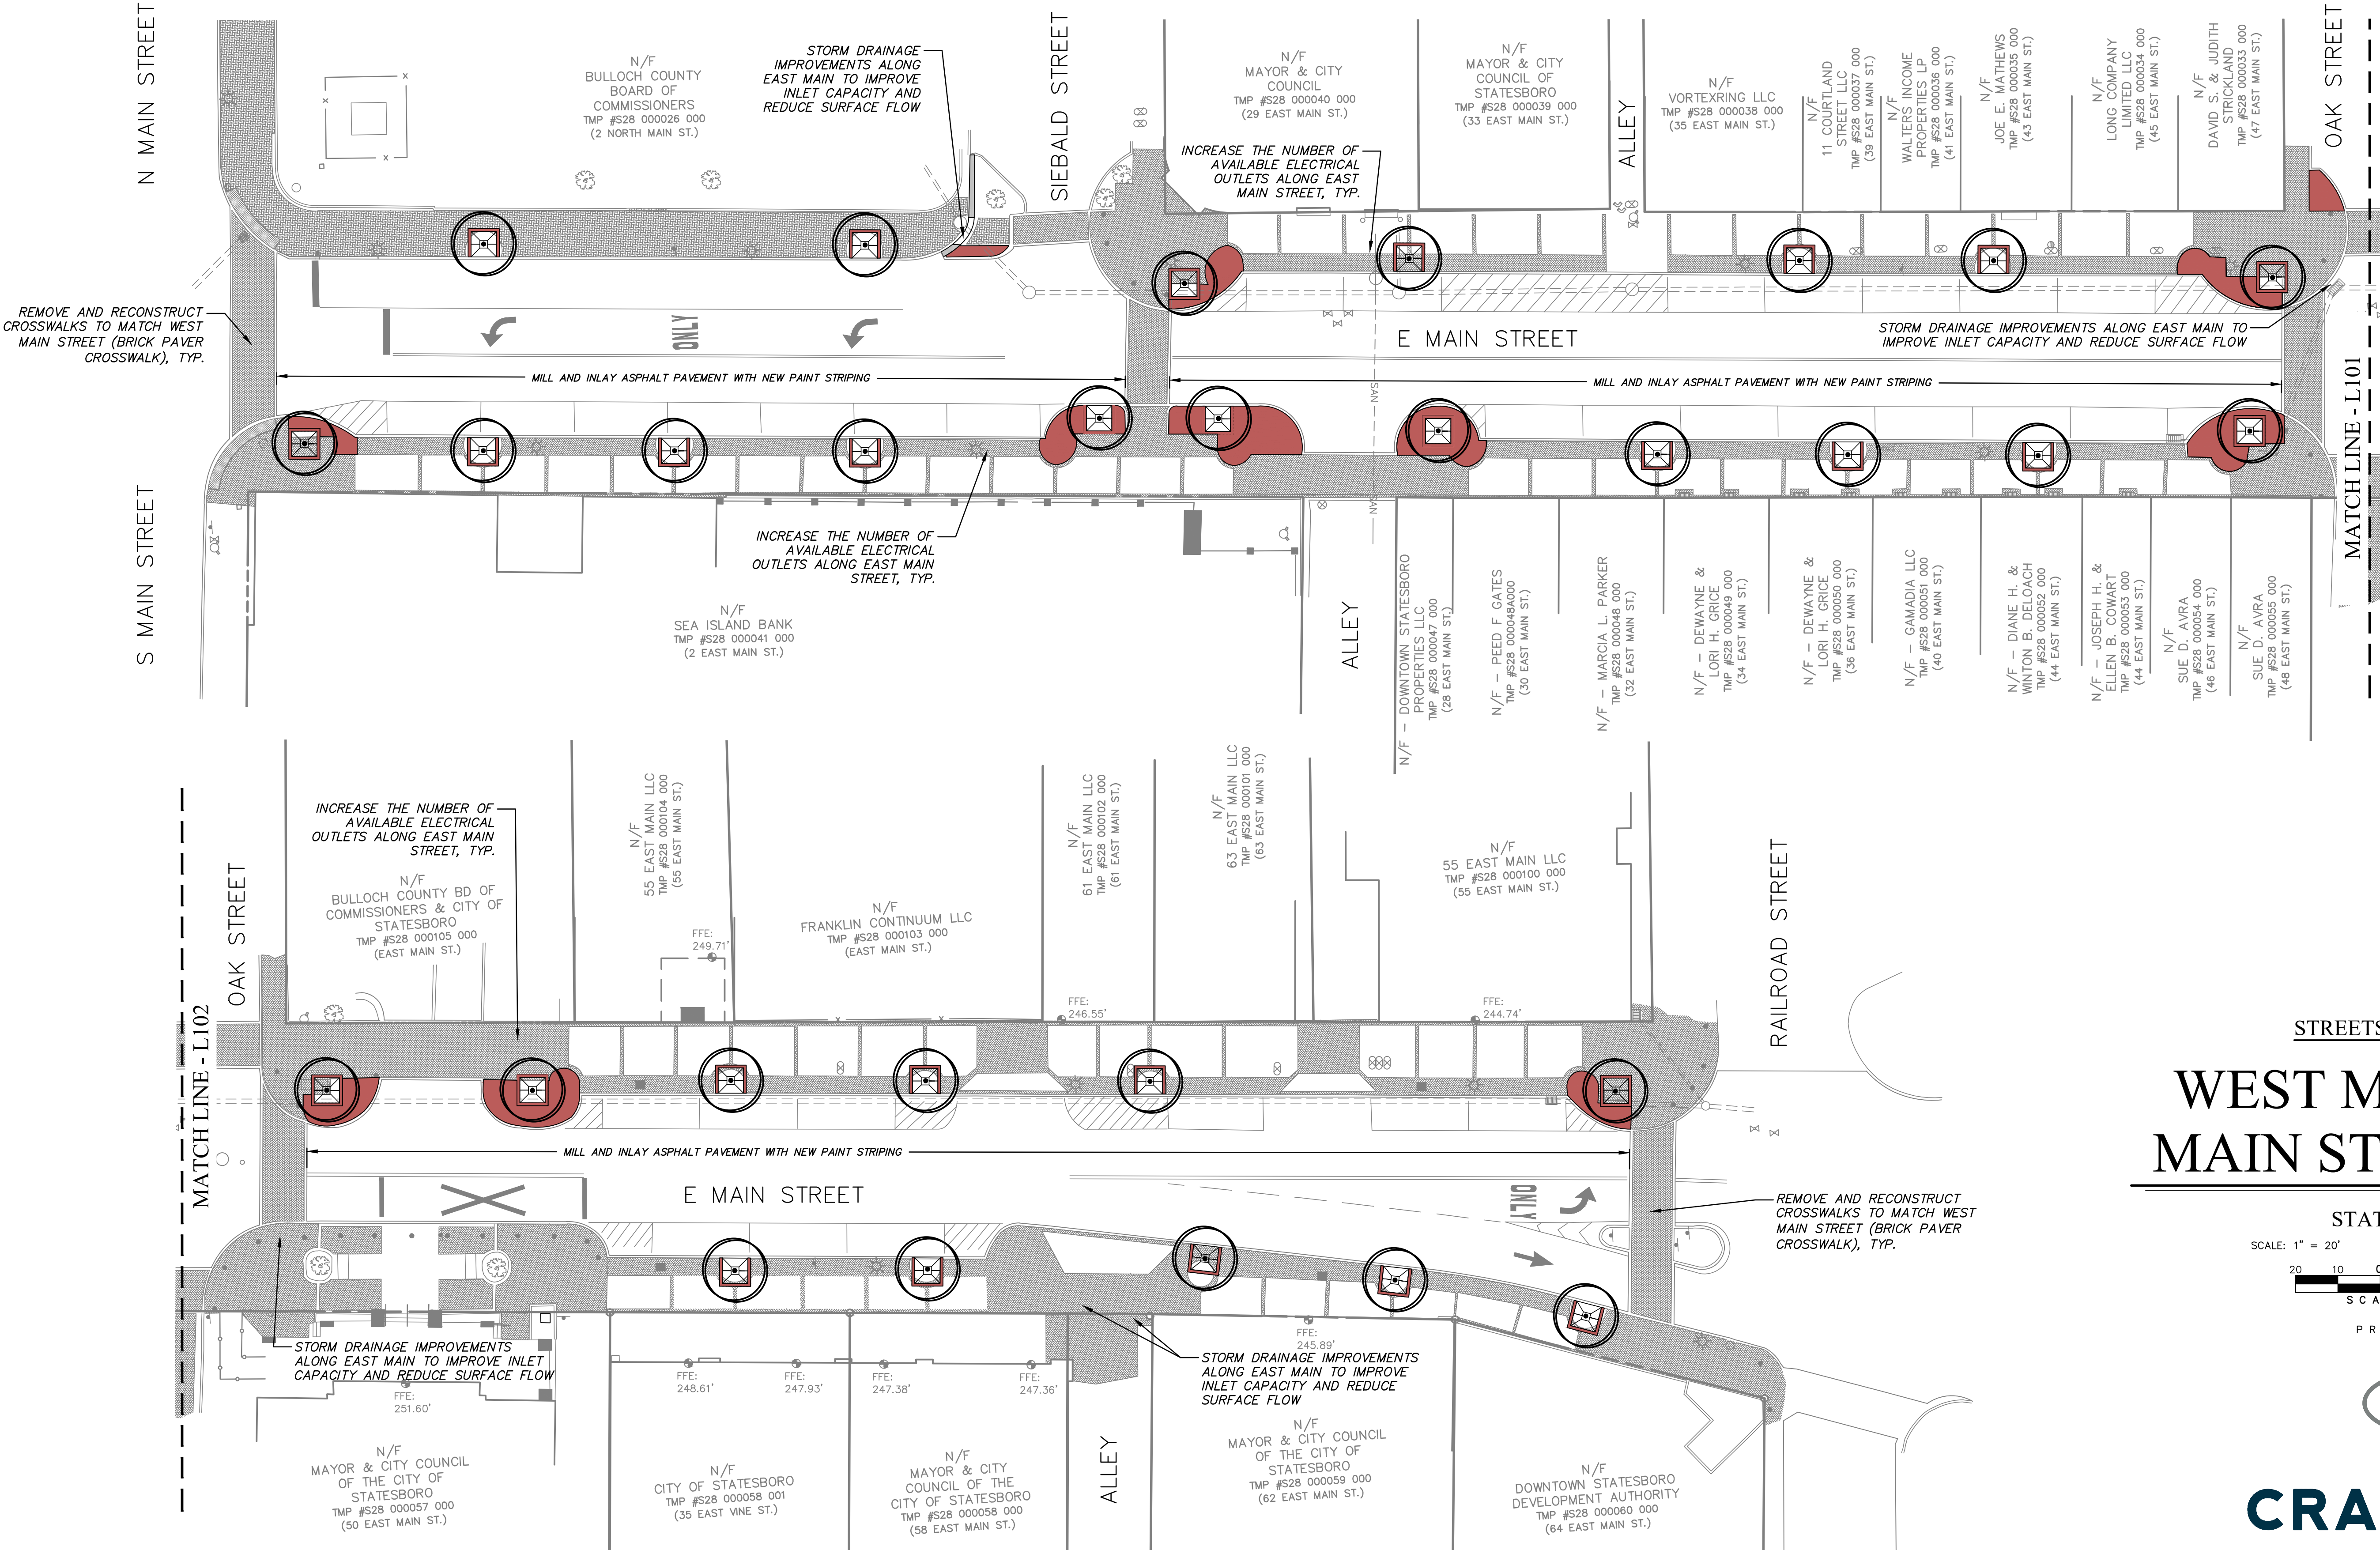

STREETSCAPE CONCEPT
FOR
**WEST MAIN - EAST
MAIN STREETSCAPE**

STATESBORO, GA
SCALE: 1" = 20'
OCTOBER 28, 2024
SCALE IN FEET
PREPARED BY

